


Opening a door w/ No Overhang

Latest Dwg after Cynthia Visit 9-30-09


Perez.

ARCHITECTURE
ENGINEERING
PLANNING
INTERIORS
LANDSCAPE
GRAPHICS

PEREZ
A PROFESSIONAL CORPORATION
217 BURGUNDY STREET, SUITE 11
NEW ORLEANS, LA 70112
WWW.P-PERZ.COM

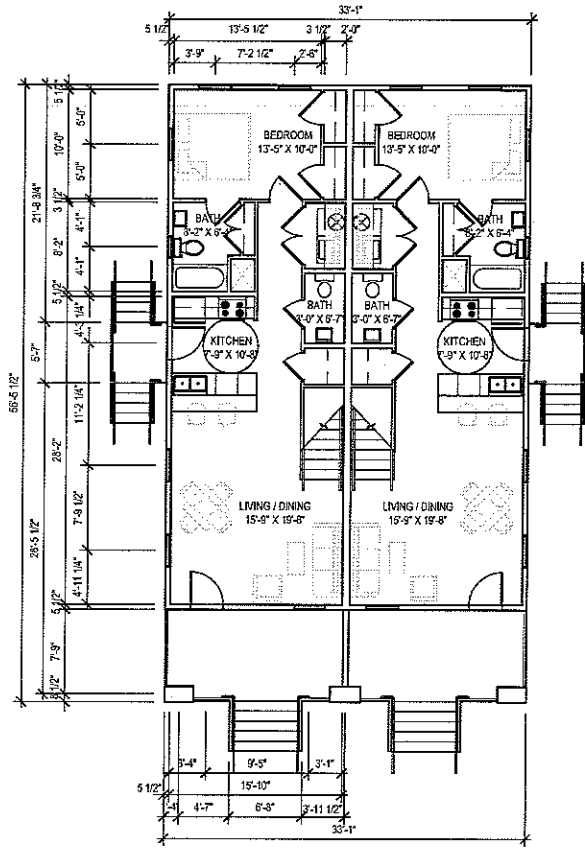

FIRST FLOOR PLAN

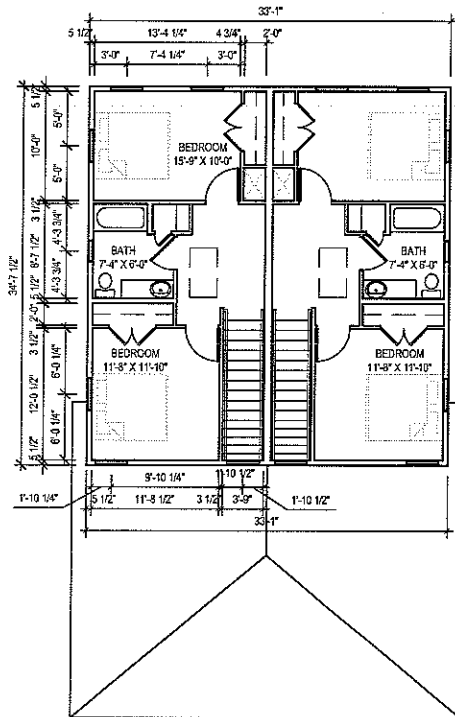


SECOND FLOOR PLAN




ELEVATION

1 BUILDING TYPE D - 3 BEDROOM UNIT (1400 SF EACH UNIT)
1/8" = 1'-0"

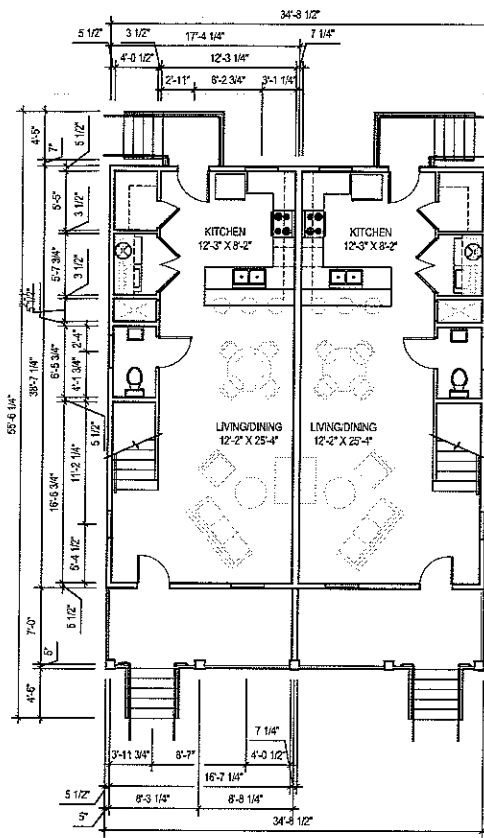

FIRST FLOOR PLAN

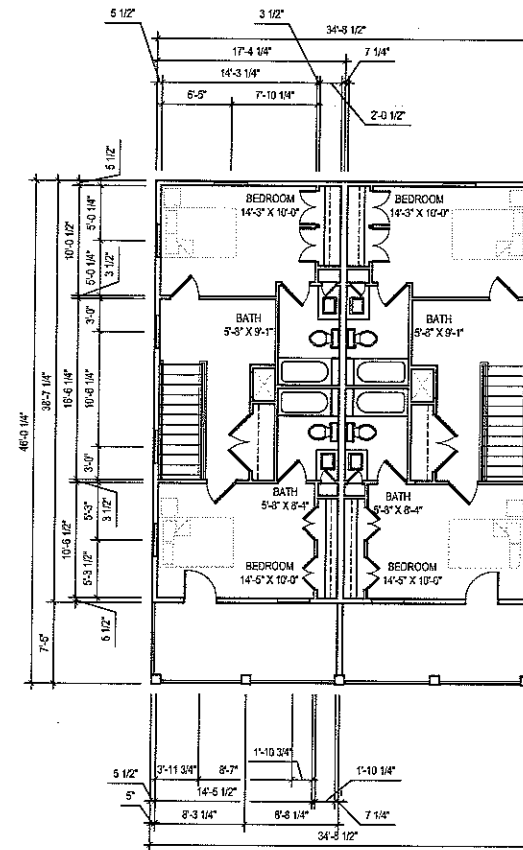

SECOND FLOOR PLAN



ELEVATION

2 BUILDING TYPE E - 2 BEDROOM UNIT (1340 SF EACH UNIT)
1/8" = 1'-0"



HOUSING AUTHORITY OF NEW ORLEANS
GUSTE II - 16 NEW AFFORDABLE HOUSING UNITS

NEW ORLEANS, LA
SCHEMATIC DESIGN

09-120-03-11B

DATE: 09.29.09
PROJECT NO: 01-09-1025.02

REVISIONS:		
NO	DATE	DESCRIPTION

DRAWN BY: JWM/IV
CHECKED BY: MV
SHEET TITLE

FLOOR PLANS
SHEET NO

A2.1


55.60.5

Latest Drawings
after Cynthia
Visit
9-30-09

Perez.

ARCHITECTURE
ENGINEERING
PLANNING
INTERIORS
LANDSCAPE
GRAPHICS

PEREZ
A PROFESSIONAL CORPORATION
317 BURGUNDY STREET, SUITE 11
NEW ORLEANS, LA 70112
WWW.PEREZ.COM

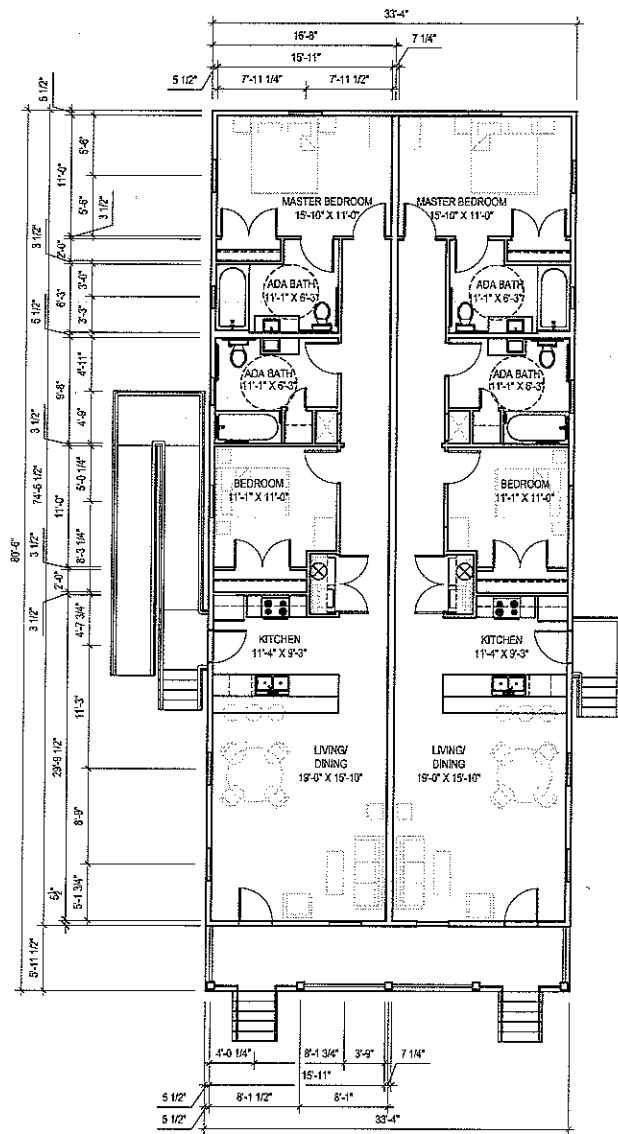


FLOOR PLAN



ELEVATION

1 BUILDING TYPE A - 2 BEDROOM ADA UNIT (1242 SF EACH UNIT)
1/8" = 1'-0"

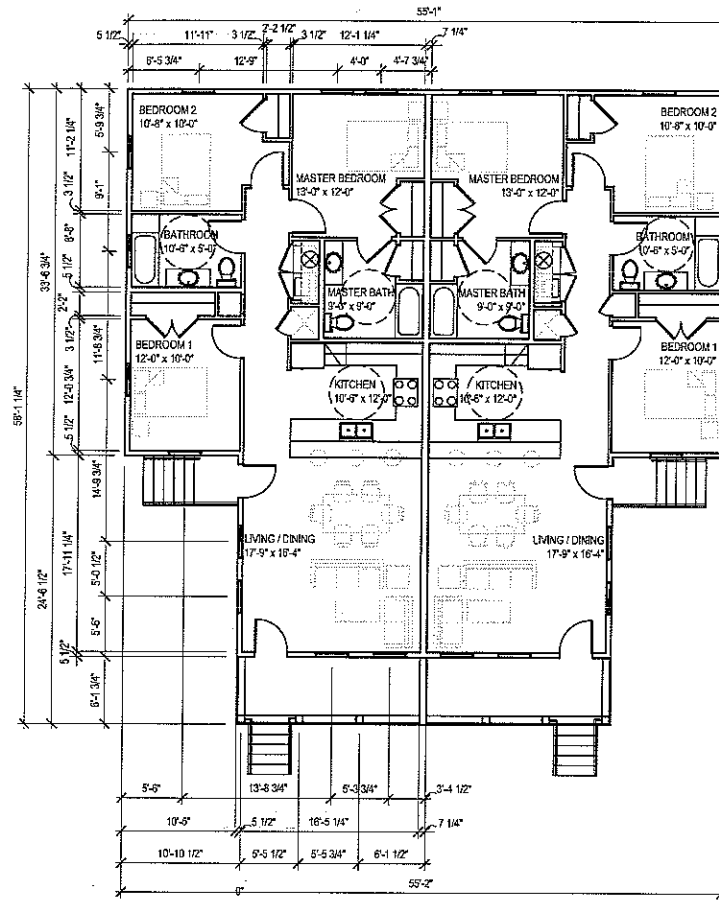

FLOOR PLAN



ELEVATION

2 BUILDING TYPE B - 3 BEDROOM UNIT (1240 SF EACH UNIT)
1/8" = 1'-0"

HOUSING AUTHORITY OF NEW ORLEANS
GUSTE II - 16 NEW AFFORDABLE HOUSING UNITS

09-120-03-11B

NEW ORLEANS, LA
SCHEMATIC DESIGN

DATE: 09.29.09
PROJECT NO: 01-09-1025.02

REVISIONS:		
NO	DATE	DESCRIPTION

DRAWN BY: AG/KL
CHECKED BY: EQE
SHEET TITLE

FLOOR PLANS
SHEET NO

A2.0

55.60.5